




Upphovsrätten till detta dokument och alla bilagor anförs till mottagaren personligen, den får bli alltid Inwido AB:s (556633-3828) egendom. Allt kopiera eller på annat sätt reproducera detta dokument till tredje part utan skriftligt tillstånd är strängt förbjudet.

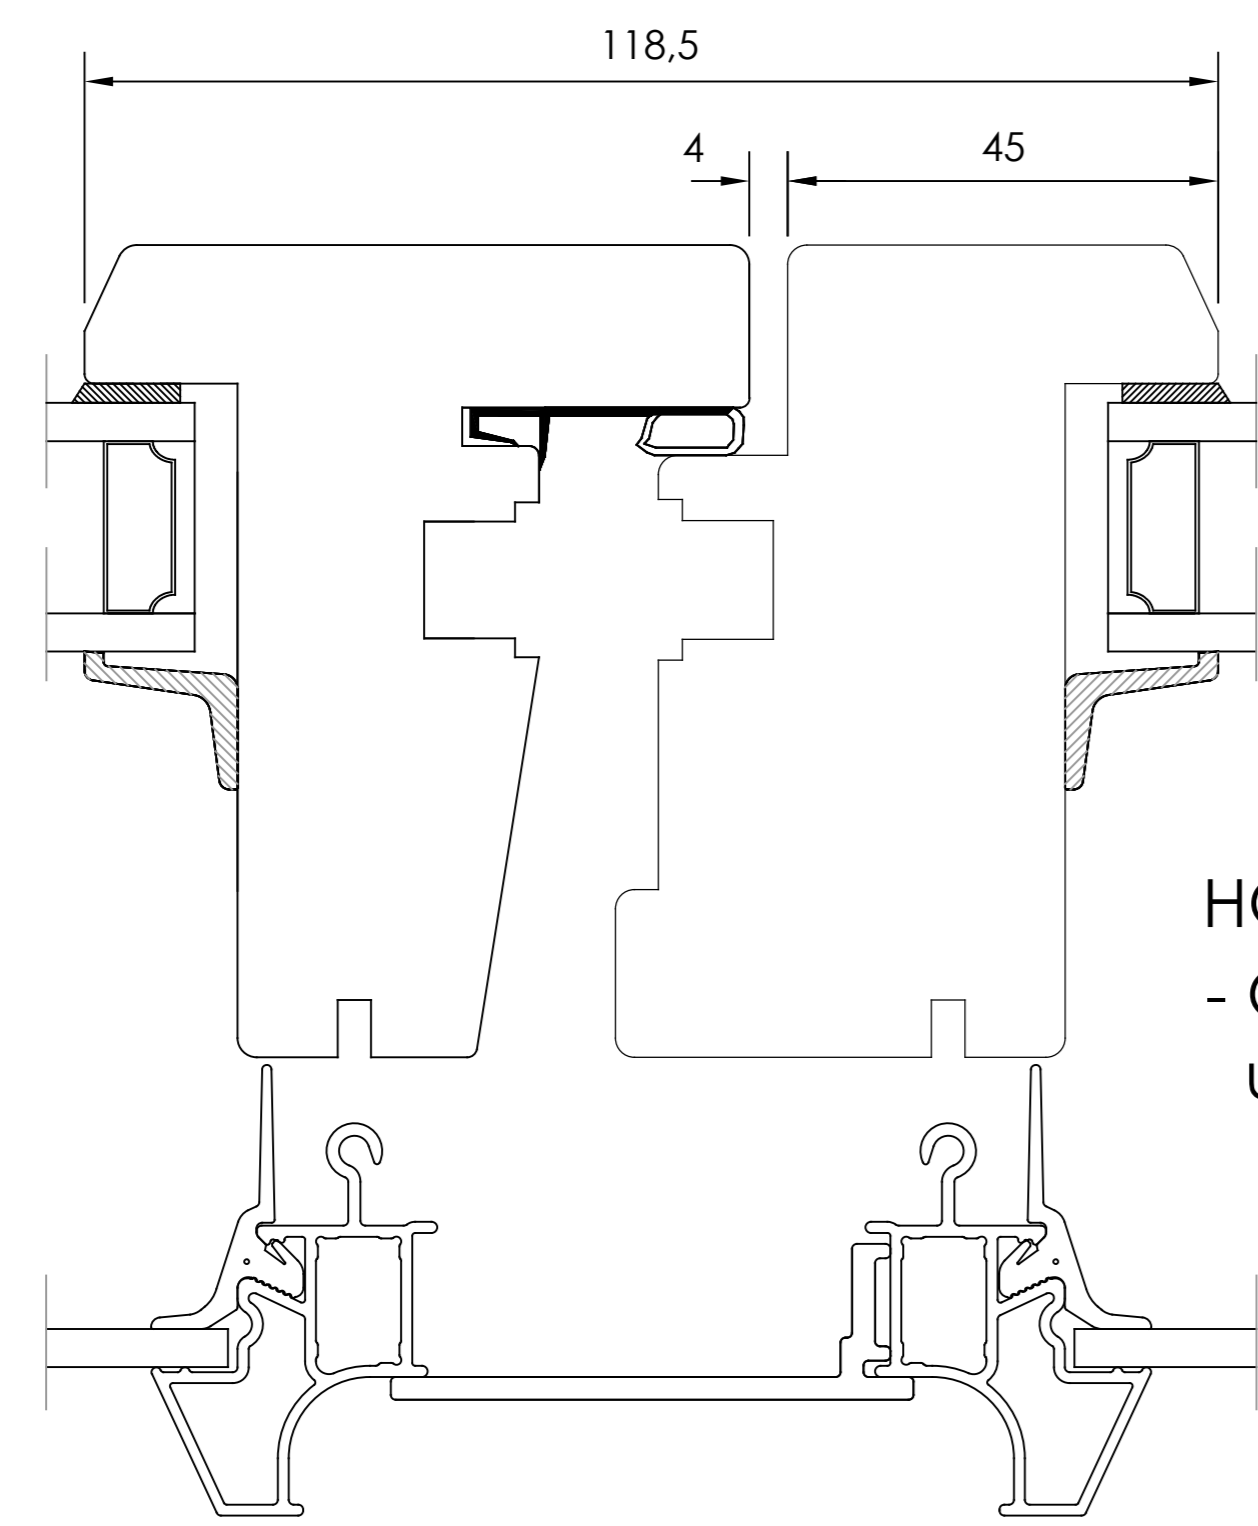

HORISONTALT SNITT TILLVAL
- Öppningsbara mötesbågar utan karmdelande post

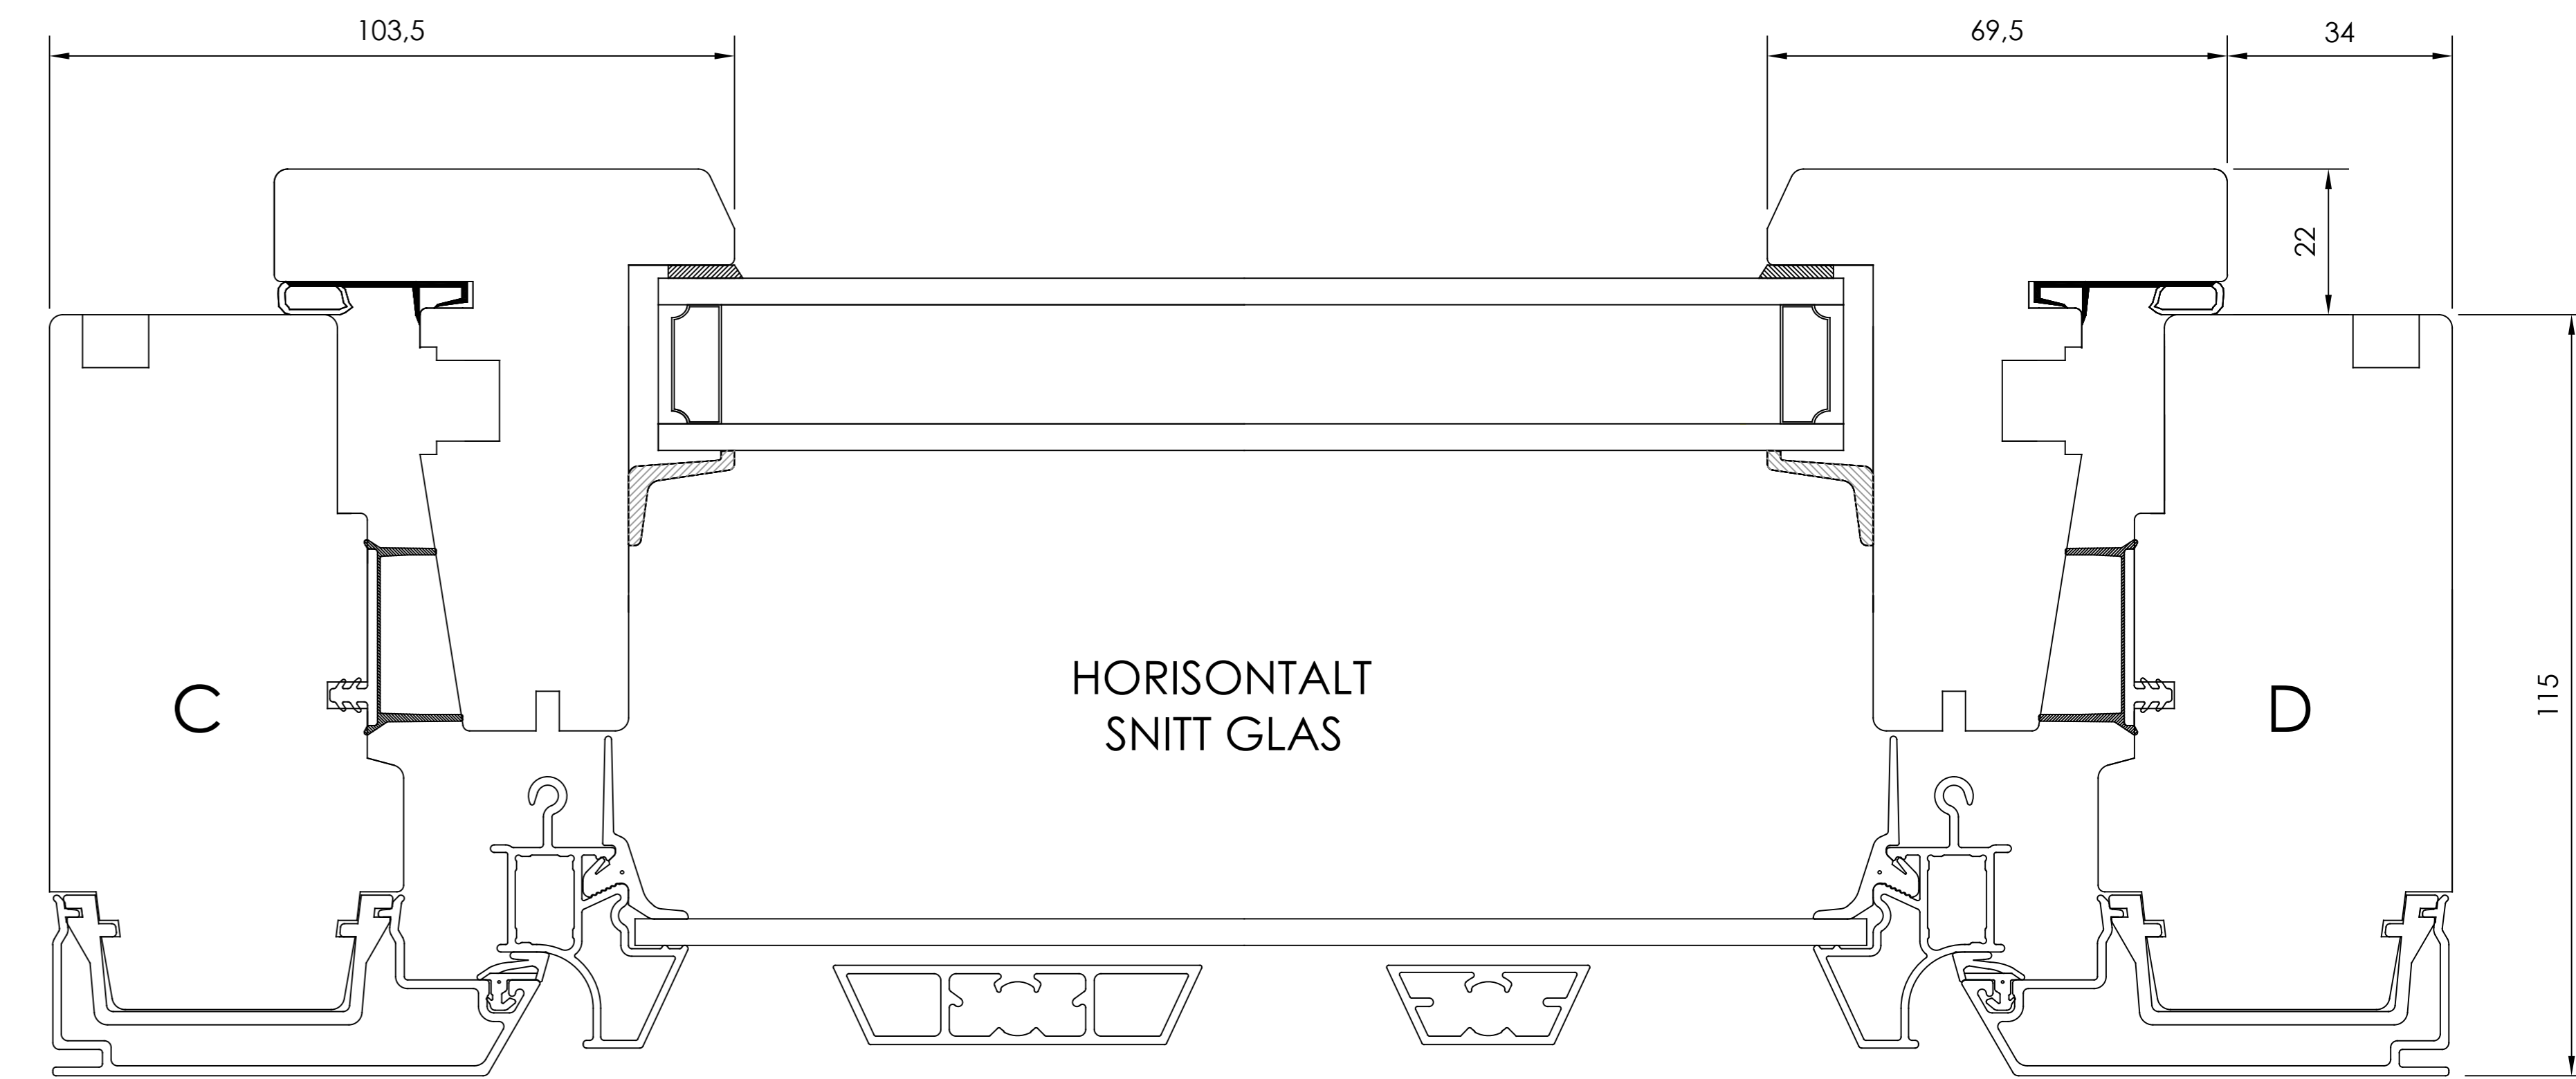


HORISONTALT SNITT GLAS

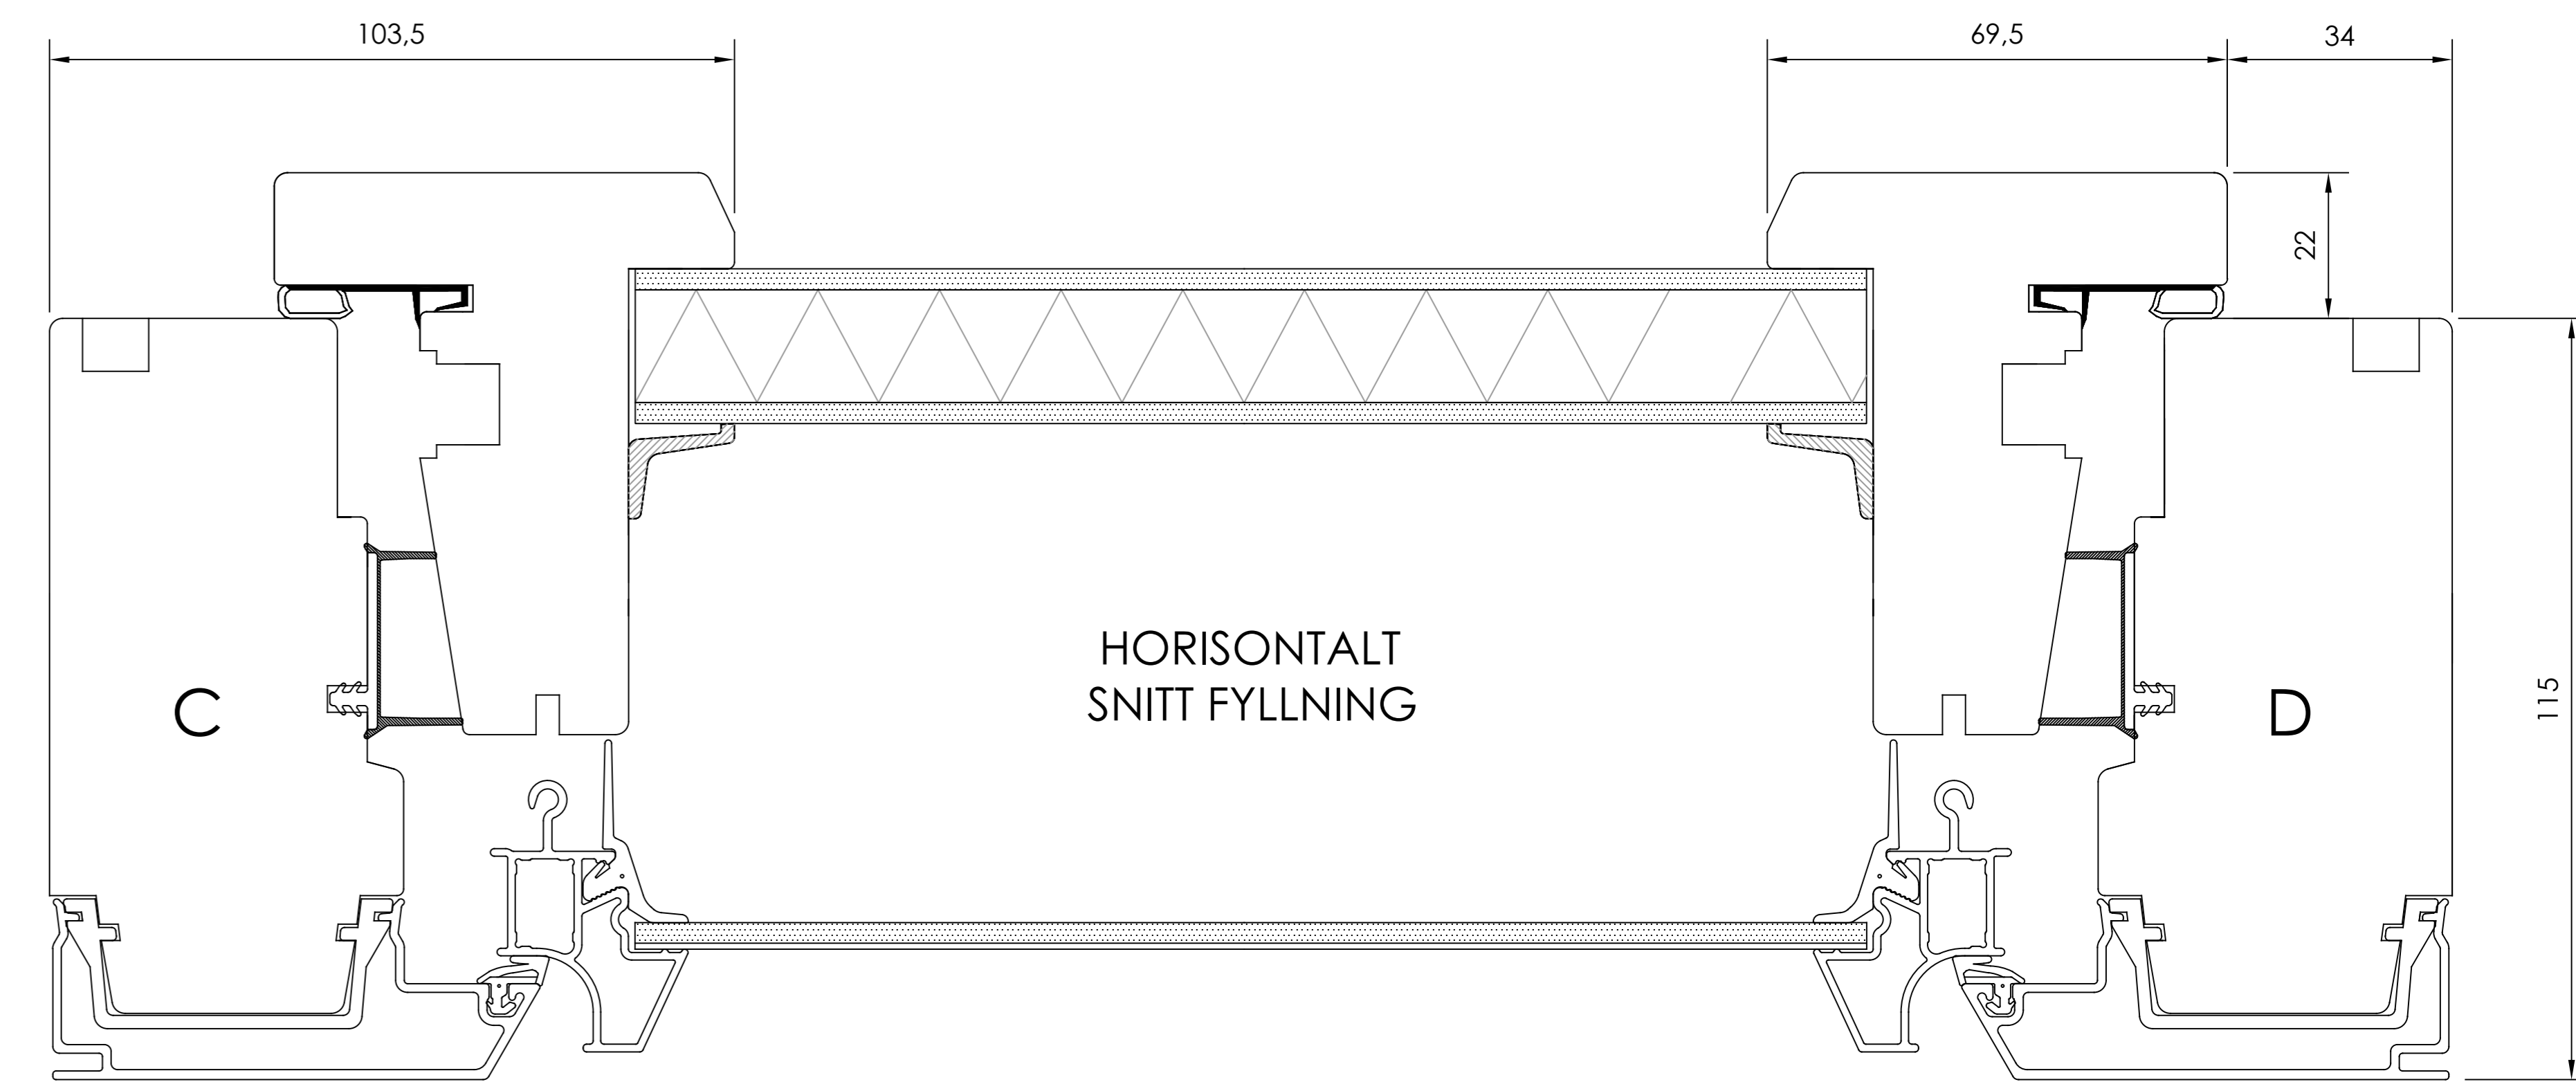

HORISONTALT SNITT Fyllning


TILLVAL SMYGGSPÅR
- Ej på utanpåliggande Kipp-Dreh

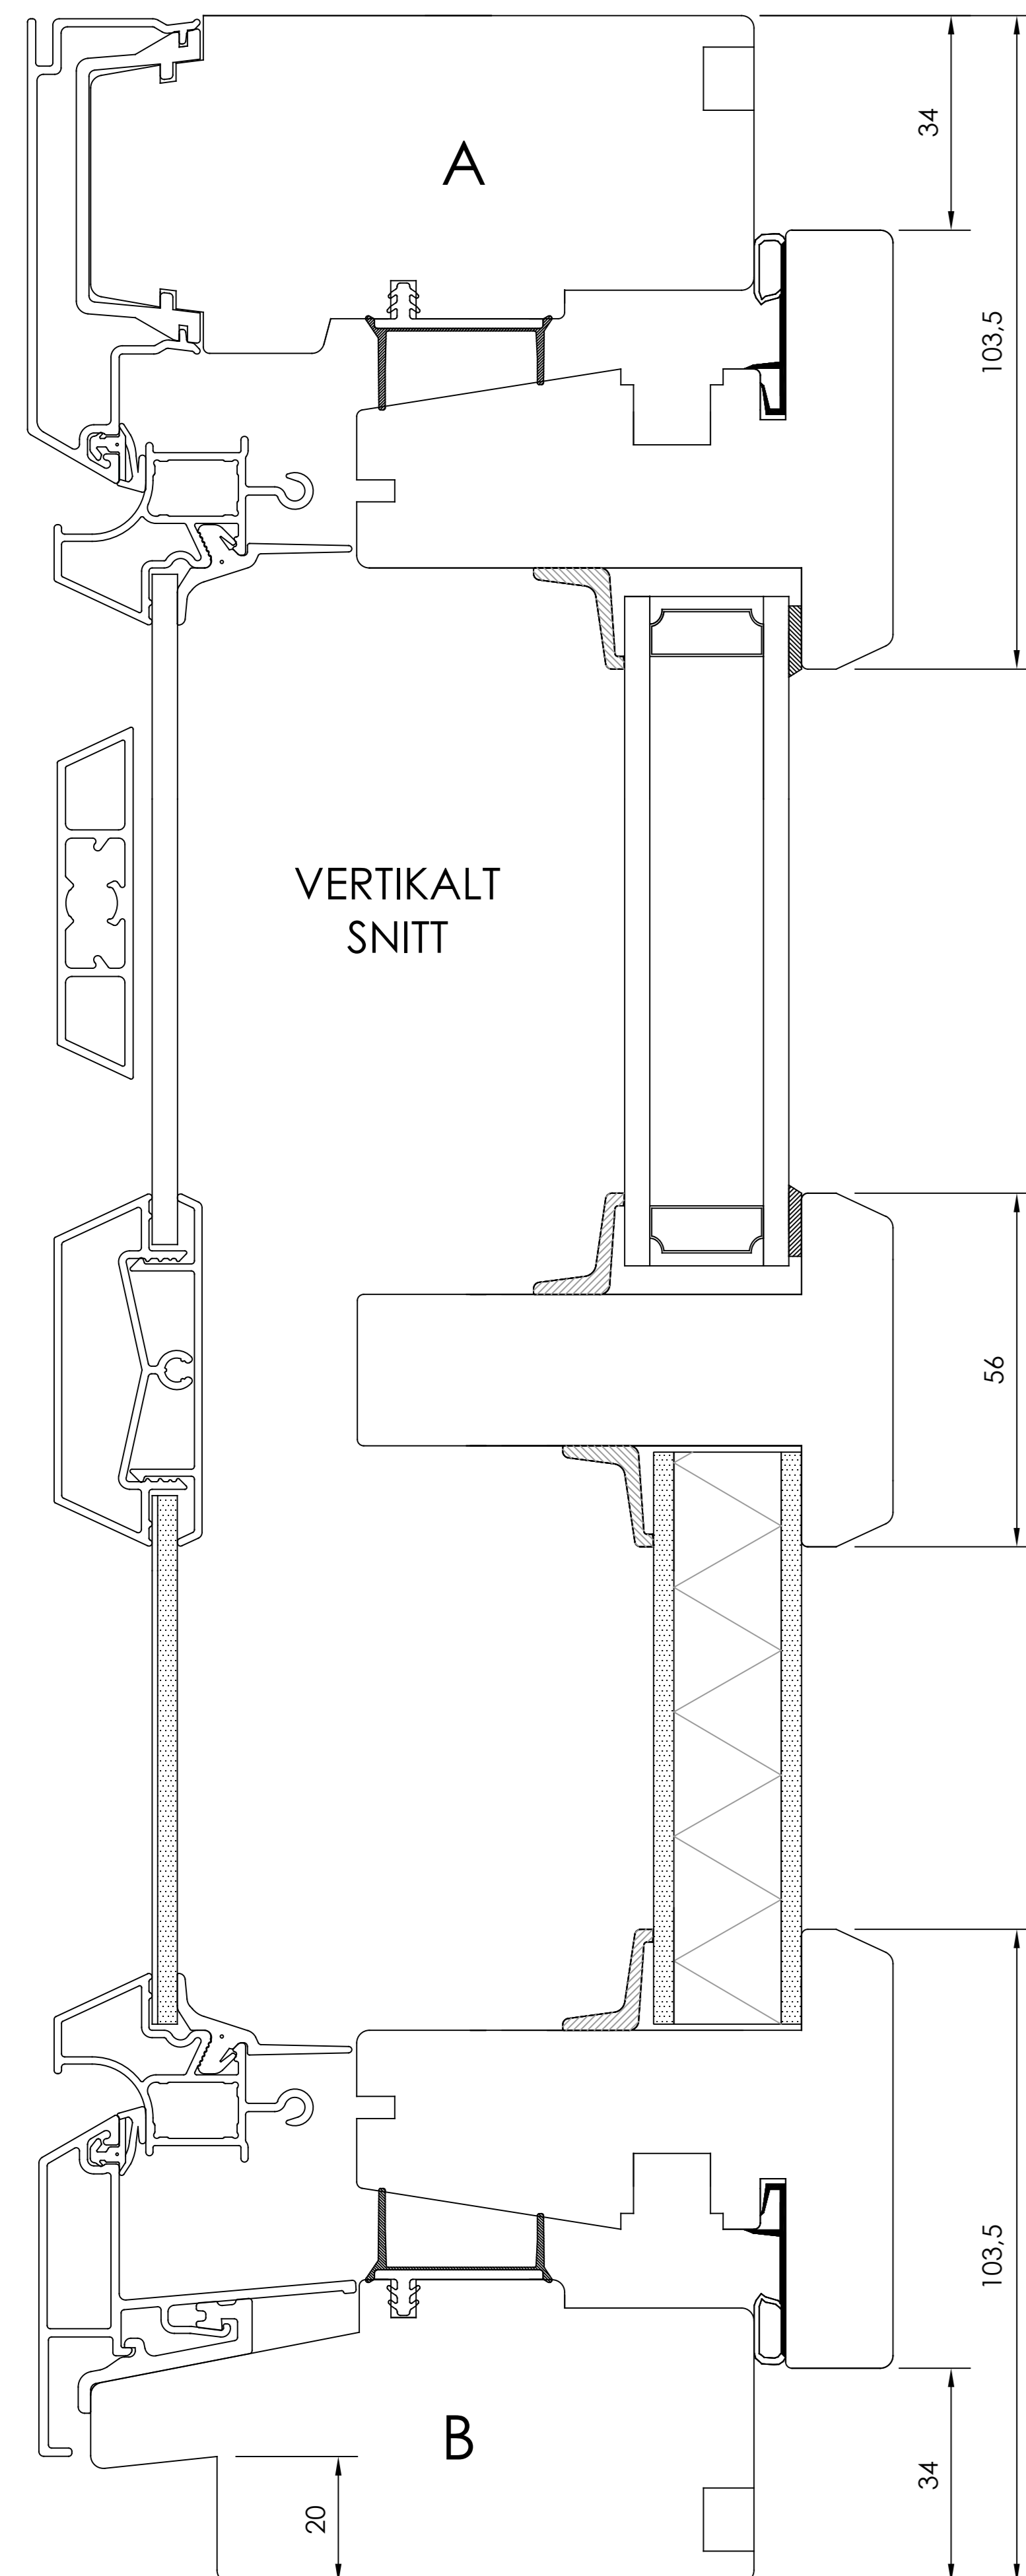

VERTIKALT SNITT


Standard tröskel

TILLVAL SMYGGSPÅR
- Ej på utanpåliggande Kipp-Dreh

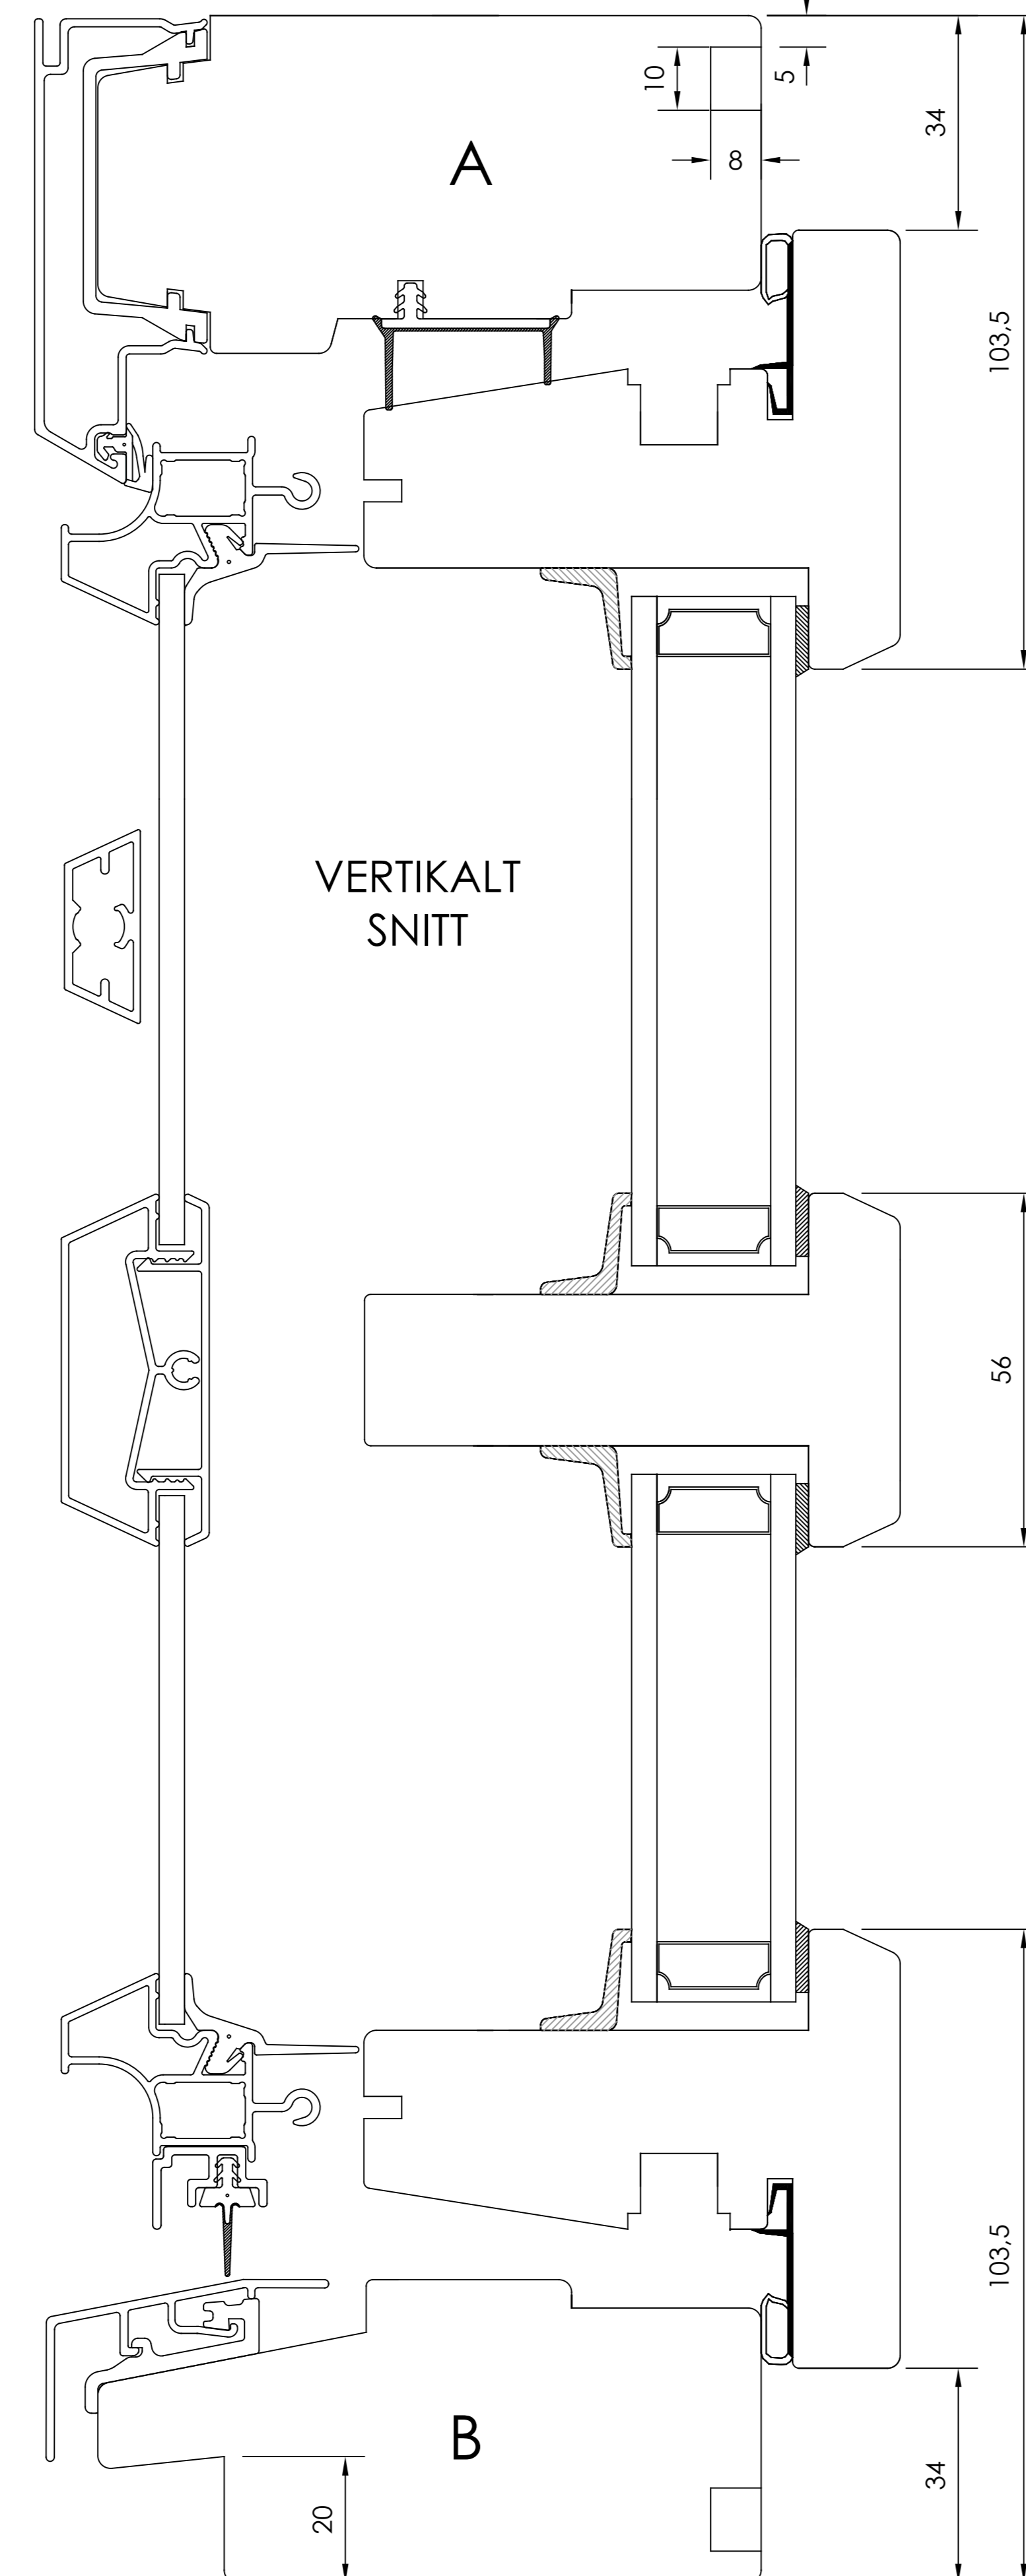


VERTIKALT SNITT

Låg tröskel


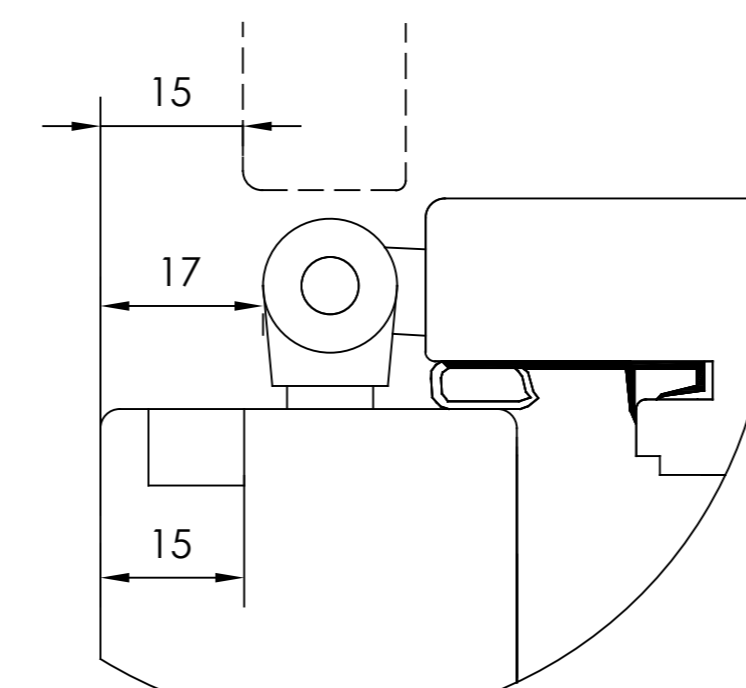


- Utanpåliggande gångjärn

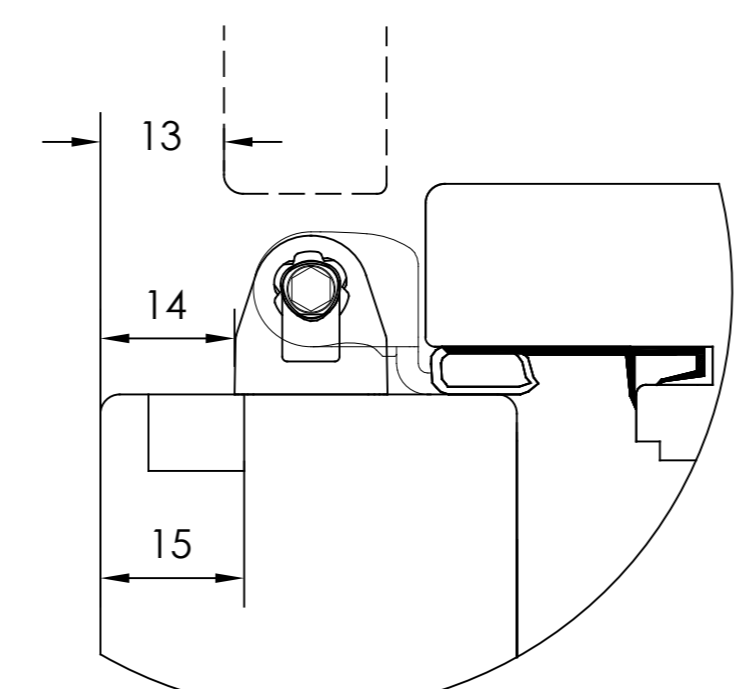

- Utanpåliggande gångjärn Kipp-Dreh

VERTIKALT SNITT TILLVAL
- Norgenäsa

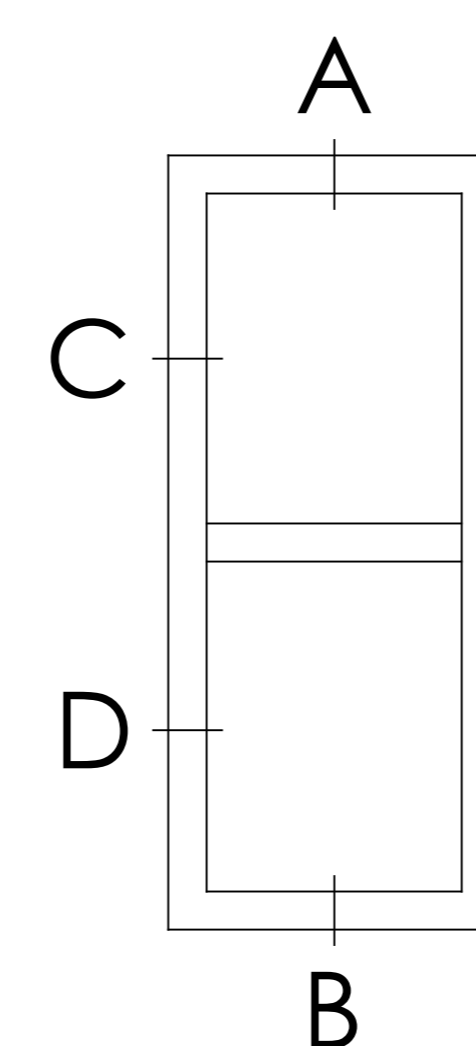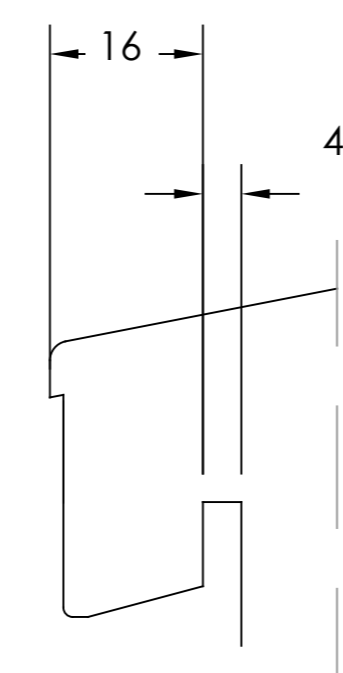


BESLAGSVARIANTER

- Utanpåliggande gångjärn
- Utanpåliggande gångjärn Kipp-Dreh
- Dolda gångjärn Kipp-Dreh

Item	No.	Description	Drawingnumber	Articlenumber
Revision notification			Revised by	Revised date
AM40-20240318TE-K164			TE	2024-03-18
Revision description			Created by	Created date
Smyggspår ändrat till 5x10x8			TE	2020-08-04
Description		Fönsterdörr Inåtgående 2+1 ECO		Processing code
Material		General tolerance acc. to ISO2768-1		Article number
Included in product		Included in product family		Article number
Harmoni		Sidhängt, Kipp-Dreh		Revision no



Draw view

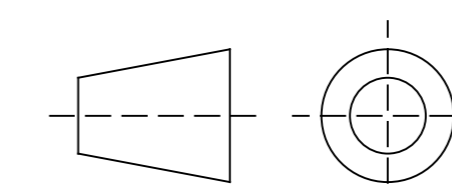

Scale 1:2

Size A3

Drawing number 40-37-W54

Revision no C